



Architectural Animation
& Design Inc.
Architectural Support Services

1501 Ridgewood Av., Suite 208, Hollywood, FL 33017
PH: (954) 971-5227 FAX: (954) 971-2597
www.aadinc.com

ARMEEN PLACE
TOWNHOMES
140-150 S. SACRUBUSH
ORMOND BEACH
FLORIDA

RICHARD BROOKFIELD-ARCHITECT
FL REG. # AR 0016568 P.O. BOX 4195 ORMOND BEACH, FL

ELEVATIONS
DESIGN:


REV#	DATE	DESCRIPTION

04-25-05


A
4.1




① FRONT ELEVATION
SCALE: 1/8" = 1'-0"

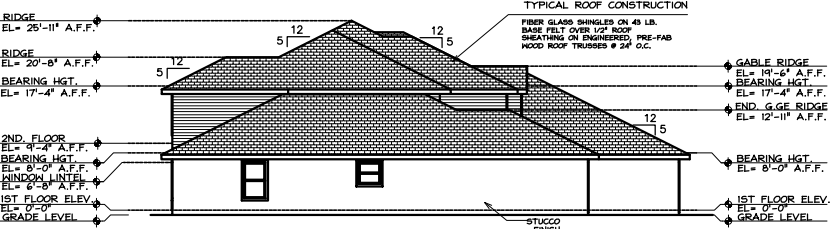

② NORTH ELEVATION
SCALE: 1/8" = 1'-0"

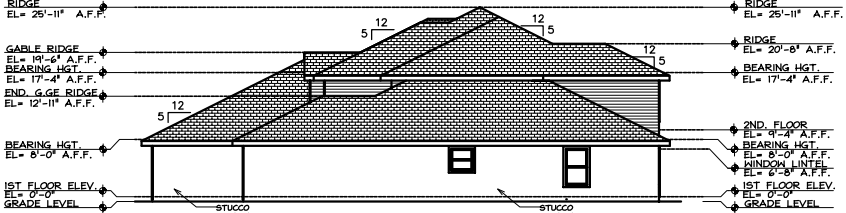

③ SOUTH ELEVATION
SCALE: 1/8" = 1'-0"

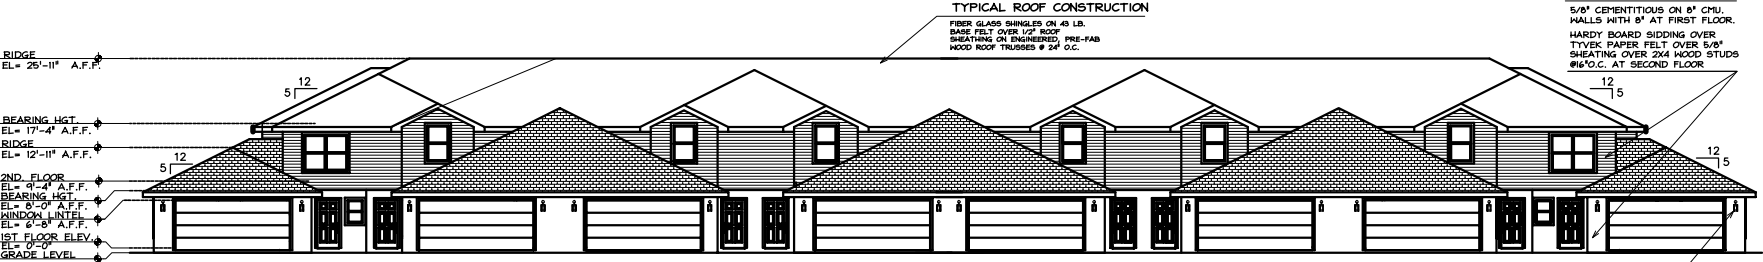

④ FRONT ELEVATION
SCALE: 1/8" = 1'-0"